



EP-01 Existing Part Plan
EX007 Scale 1:50

Area 48.6 Sq.m.

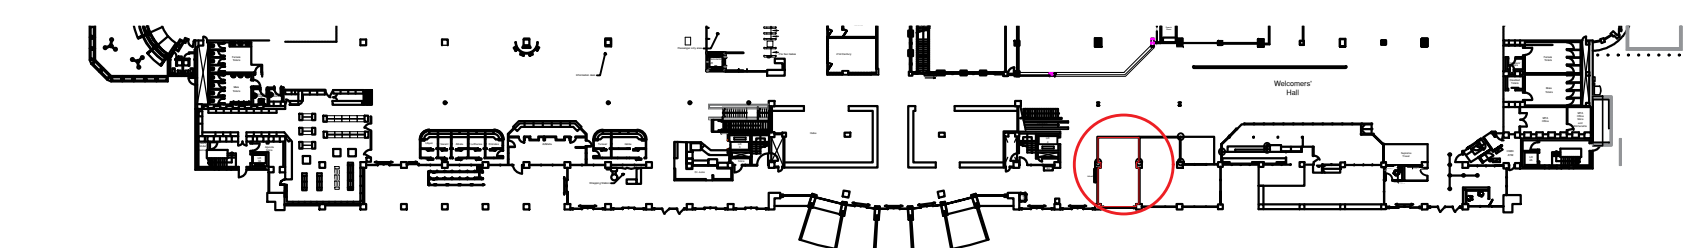

RP-01 Reference Part Plan
EX007 Scale 1:2000

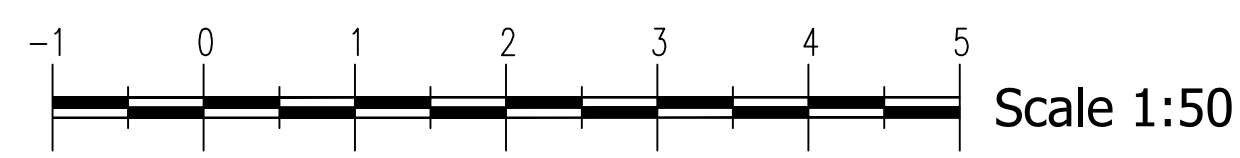

01	--	--
rev.no.	by:	changes:

PLEASE NOTE: This drawing is for reference only. All dimensions are given in meters if not otherwise stated. Measurements should be verified on site. MIA is not to be held responsible for any measurements taken from this plan without on site checking of the same measurements.

				MALTA INTERNATIONAL AIRPORT PLC TECHNICAL PROJECTS DRAWING OFFICE Luqa LQA 05, Malta Tel: (356) 2369 6694 / 6352 / 6293 Mob: (356) 9999 7000 / 9977 0003/4 email: drawingoffice@maltairport.com www.maltairport.com	
surveyed:	drawn:	checked:			
--	Rene Bartolo	Rene Bartolo			
requested:	request no. dated:	approved:			
K. Borg Cardona	-- 08/11/2021	--			
project:	location:	area:	date:		
E.O.I. Telecom Outlet	TERMINAL - Ground Floor - Level ±0	Welcomers Hall	08/11/2021		
drawing title:	paper:	scale:	rev.no.:	rev.date:	
EXISTING PREMISES	A3	1:50	--	--	
drawing no.:	MIA PD-830/2019 EX007				