


RP-01
Reference Part Plan
Scale 1:2000

EP-01
Existing Part Plan
Scale 1:50

Area 48.6 Sq.m.

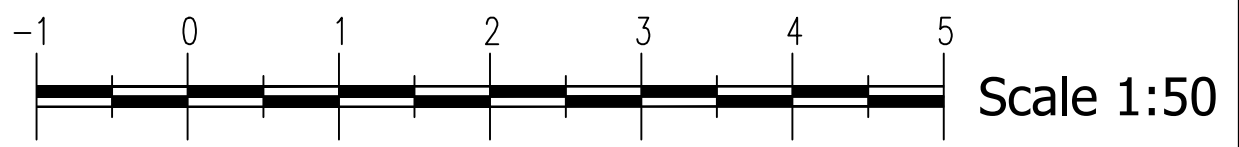

| | | |
|--|---|--------------------------|
| 01 rev.no. | -- by: | -- changes: |
| <p><i>PLEASE NOTE:</i> This drawing is for reference only. All dimensions are given in meters if not otherwise stated. Measurements should be verified on site. MIA is not to be held responsible for any measurements taken from this plan without on site checking of the same measurements.</p> | | |
| | | |
| | | |
| <p>MALTA INTERNATIONAL AIRPORT PLC TECHNICAL PROJECTS DRAWING OFFICE Luqa LQA 05, Malta Tel: (356) 2369 6694 / 6352 / 6293 Mob: (356) 9999 7000 / 9977 0003/4 email: drawingoffice@maltairport.com www.maltairport.com</p> | | |
| surveyed: -- | drawn: Rene Bartolo | checked: Rene Bartolo |
| requested: K. Borg Cardona | request no. dated: -- 08/11/2021 | approved: -- |
| project: E.O.I. Telecom Outlet | location: TERMINAL - Ground Floor - Level ±0 | date: 08/11/2021 |
| area: Welcomers Hall | paper: A3 | scale: 1:50 |
| drawing title: EXISTING PREMISES | rev.no.: -- | rev.date: -- |
| drawing no.: | MIA PD-830/2019 EX007 | |