


AM 3.09 AIRCRAFT PARKING CHART - ICAO (PARK 8)

ARP 35°51'27" N  
14°28'39" E

ELEV 300 feet

TWR 135.1  
APRON 121.825

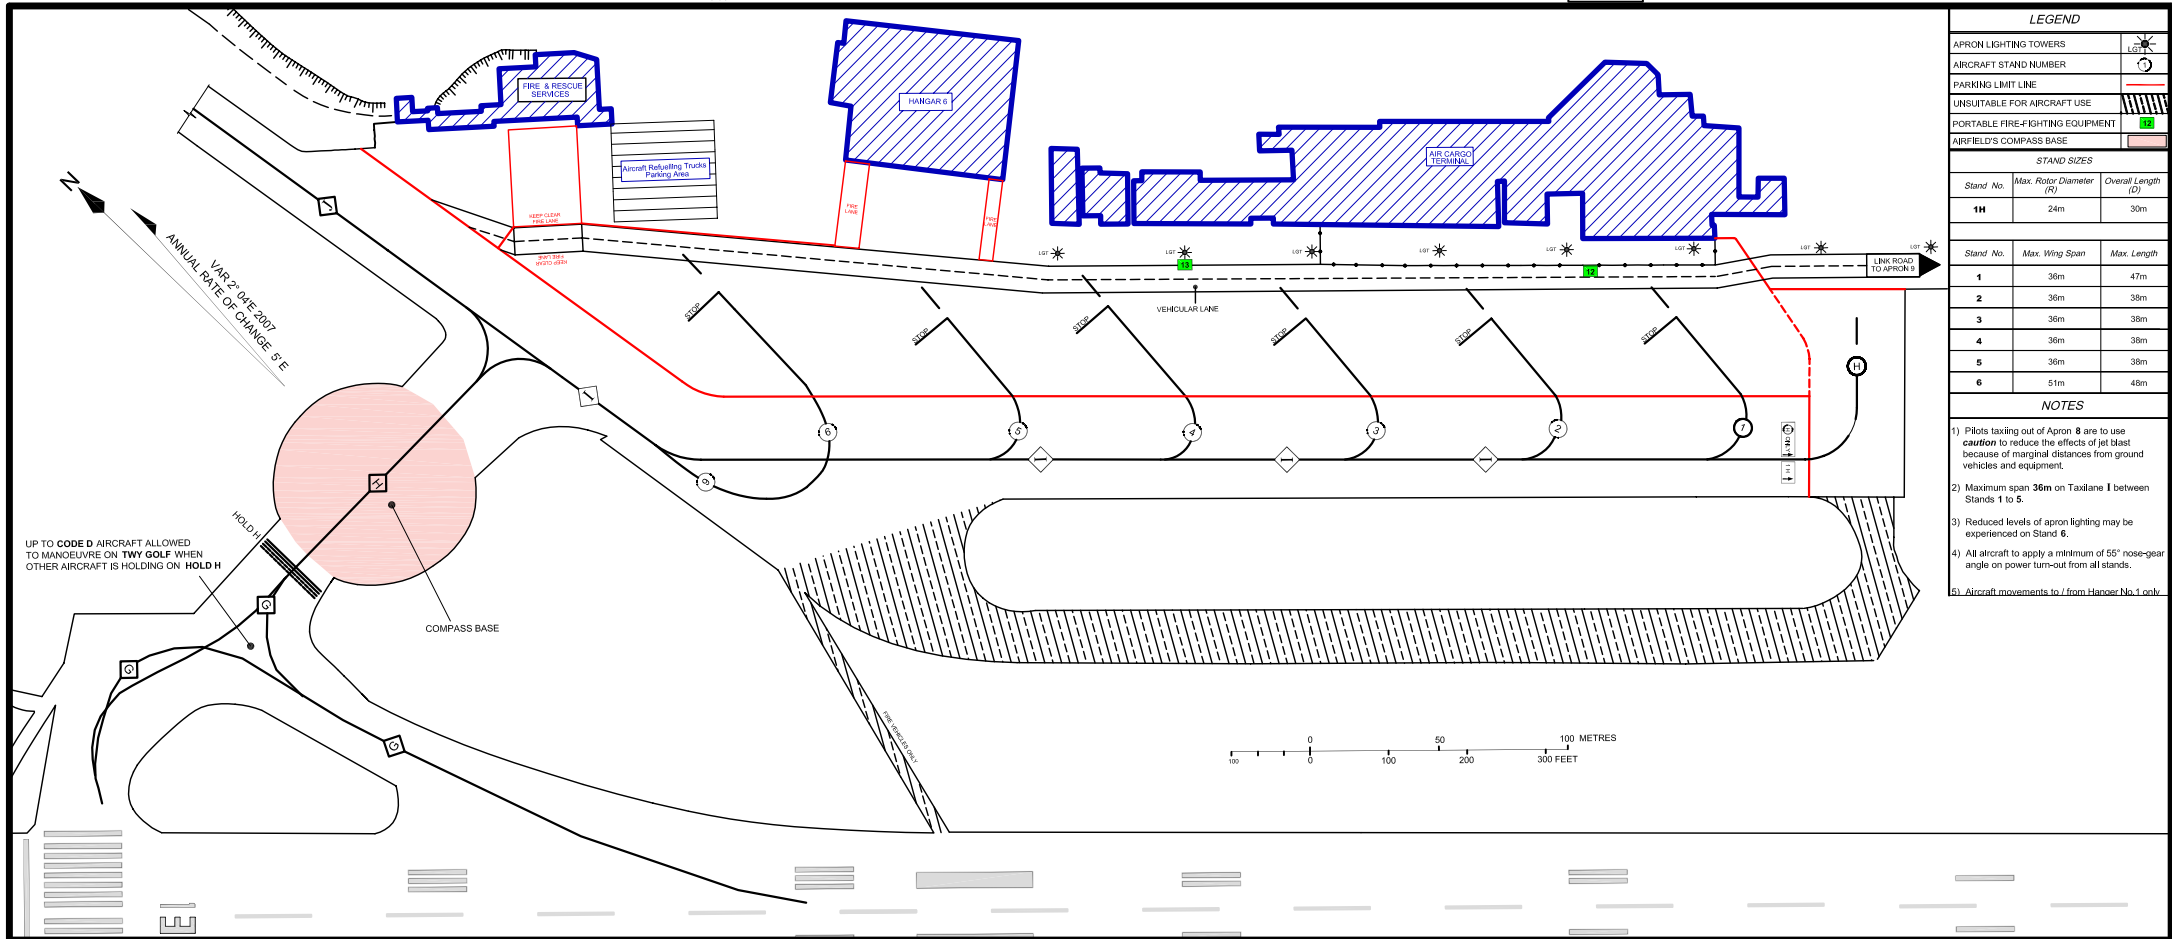

LEGEND

APRON LIGHTING TOWERS	
AIRCRAFT STAND NUMBER	
PARKING LIMIT LINE	
UNSUITABLE FOR AIRCRAFT USE	
PORTABLE FIRE-FIGHTING EQUIPMENT	
AIRFIELD'S COMPASS BASE	

STAND SIZES

Stand No.	Max.Rotor Diameter (R)	Overall Length (L)
1H	24m	30m

Stand No.	Max. Wing Span	Max. Length
1	36m	47m
2	36m	38m
3	36m	38m
4	36m	38m
5	36m	38m
6	51m	48m

NOTES

- 1) Pilots taxiing out of Apron 8 are to use **caution** to reduce the effects of jet blast because of marginal distances from ground vehicles and equipment.
- 2) Maximum span **36m** on Taxiway I between Stands 1 to 5.
- 3) Reduced levels of apron lighting may be experienced on Stand 6.
- 4) All aircraft to apply a minimum of 55° nose-gear angle on power turn-out from all stands.
- 5) Aircraft movements to / from Hangar No. 1 only.

UP TO CODE D AIRCRAFT ALLOWED TO MANOEUVRE ON TWY GOLF WHEN OTHER AIRCRAFT IS HOLDING ON HOLD H

At Home Drawing Office with MNC 04/01/2003  
MNC 04/01/2003 MALTA INTERNATIONAL AIRPORT  
Technical Services Division